



KULINSKIGROUP.COM | 703.836.7243



GreenBuilt Homes




6705 OSBORN STREET - FRONT ELEVATION

SCALE: 1/8" = 1'-0"

LIVABLE SQUARE FEET = 4,992 SQUARE FEET

THIS BROCHURE IS FOR ILLUSTRATIVE PURPOSES ONLY AND NOT PART OF A LEGAL CONTRACT, THE BUILDER RESERVES THE RIGHT TO MAKE CHANGES, WITHOUT NOTICE OR OBLIGATION. 2022 © KULINSKI GROUP ARCHITECTS, P.C. EXPRESSLY RESERVES ITS COMMON LAW AND OTHER PROPERTY RIGHTS IN THESE PLANS. THESE PLANS ARE NOT TO BE REPRODUCED, CHANGED, OR COPIED IN ANY FORM OR MATTER WHATSOEVER, NOR ARE THEY TO BE ASSIGNED TO ANY THIRD PARTY, WITHOUT FIRST OBTAINING THE EXPRESS WRITTEN PERMISSION AND CONSENT OF KULINSKI GROUP

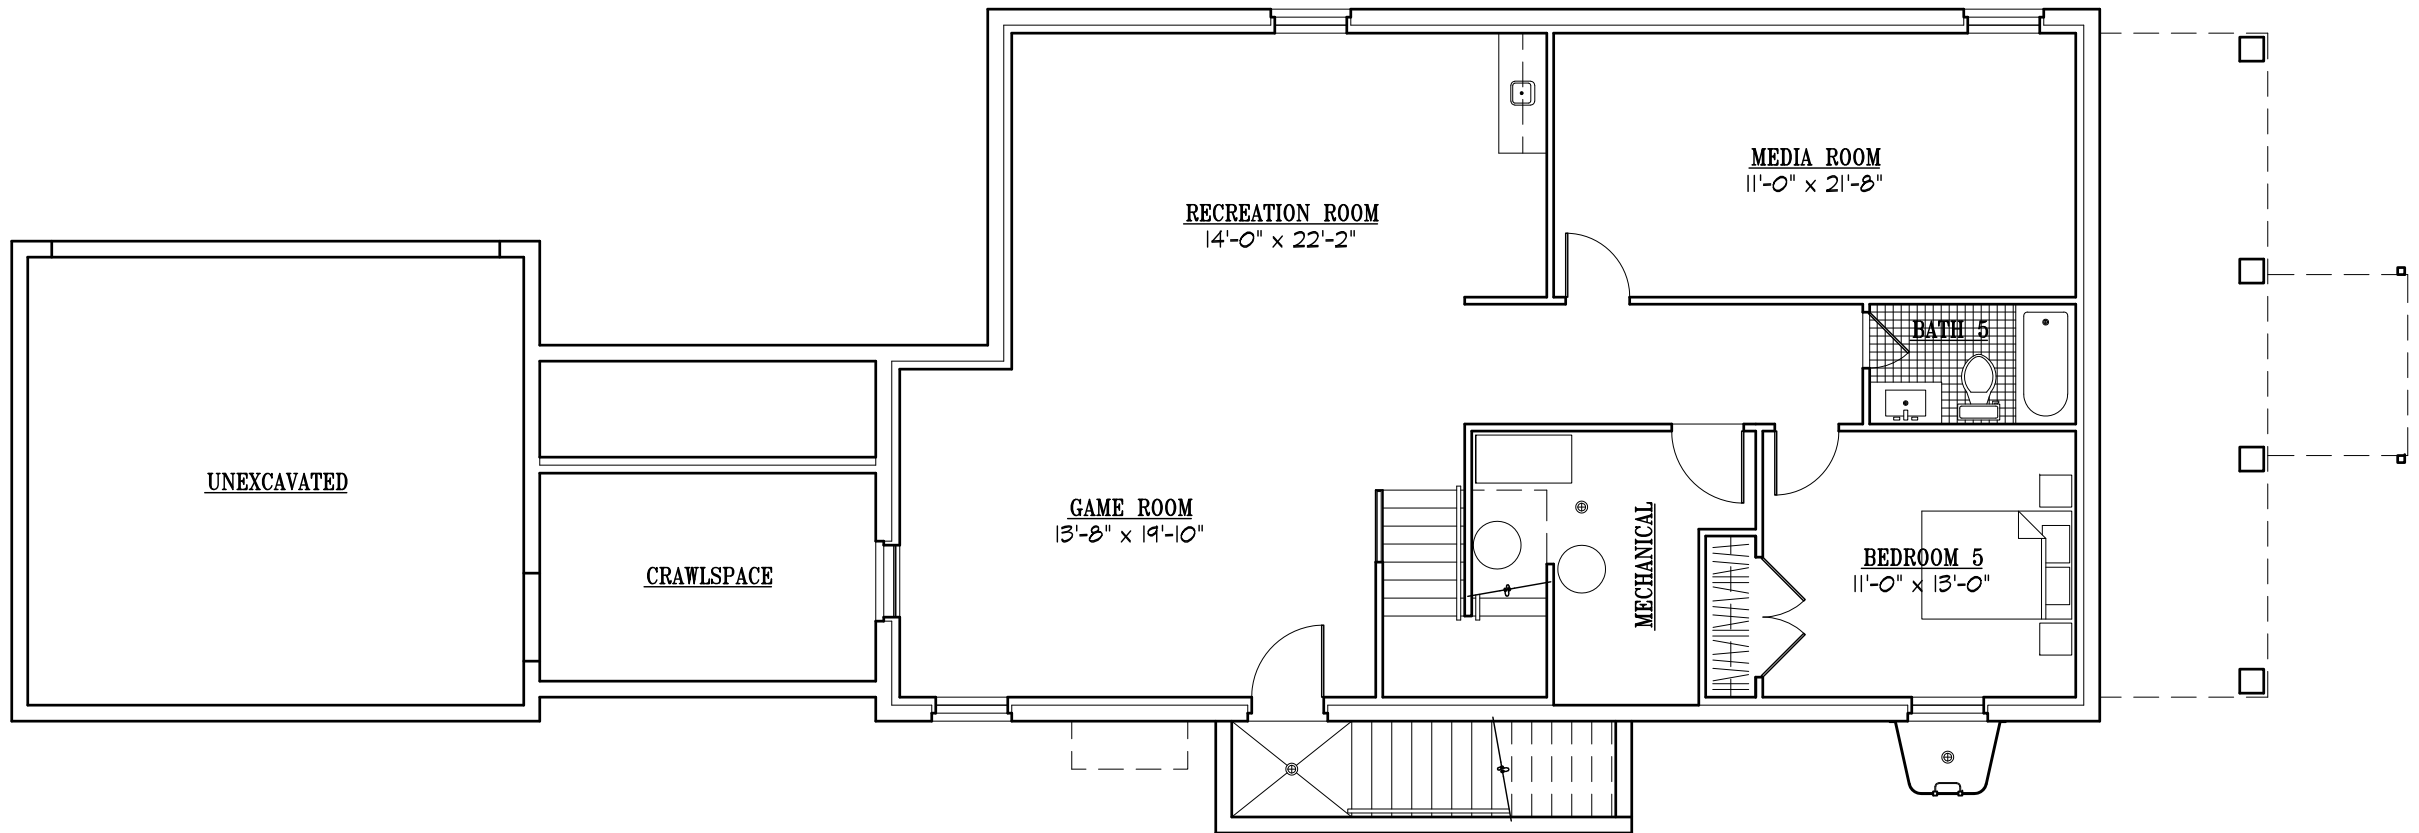


6705 OSBORN STREET - BASEMENT PLAN

SCALE: 1/8" = 1'-0"

LIVABLE SQUARE FEET = 1,447 SQUARE FEET

THIS BROCHURE IS FOR ILLUSTRATIVE PURPOSES ONLY AND NOT PART OF A LEGAL CONTRACT, THE BUILDER RESERVES THE RIGHT TO MAKE CHANGES, WITHOUT NOTICE OR OBLIGATION. 2022 © KULINSKI GROUP ARCHITECTS, P.C. EXPRESSLY RESERVES ITS COMMON LAW AND OTHER PROPERTY RIGHTS IN THESE PLANS. THESE PLANS ARE NOT TO BE REPRODUCED, CHANGED, OR COPIED IN ANY FORM OR MATTER WHATSOEVER, NOR ARE THEY TO BE ASSIGNED TO ANY THIRD PARTY, WITHOUT FIRST OBTAINING THE EXPRESS WRITTEN PERMISSION AND CONSENT OF KULINSKI GROUP

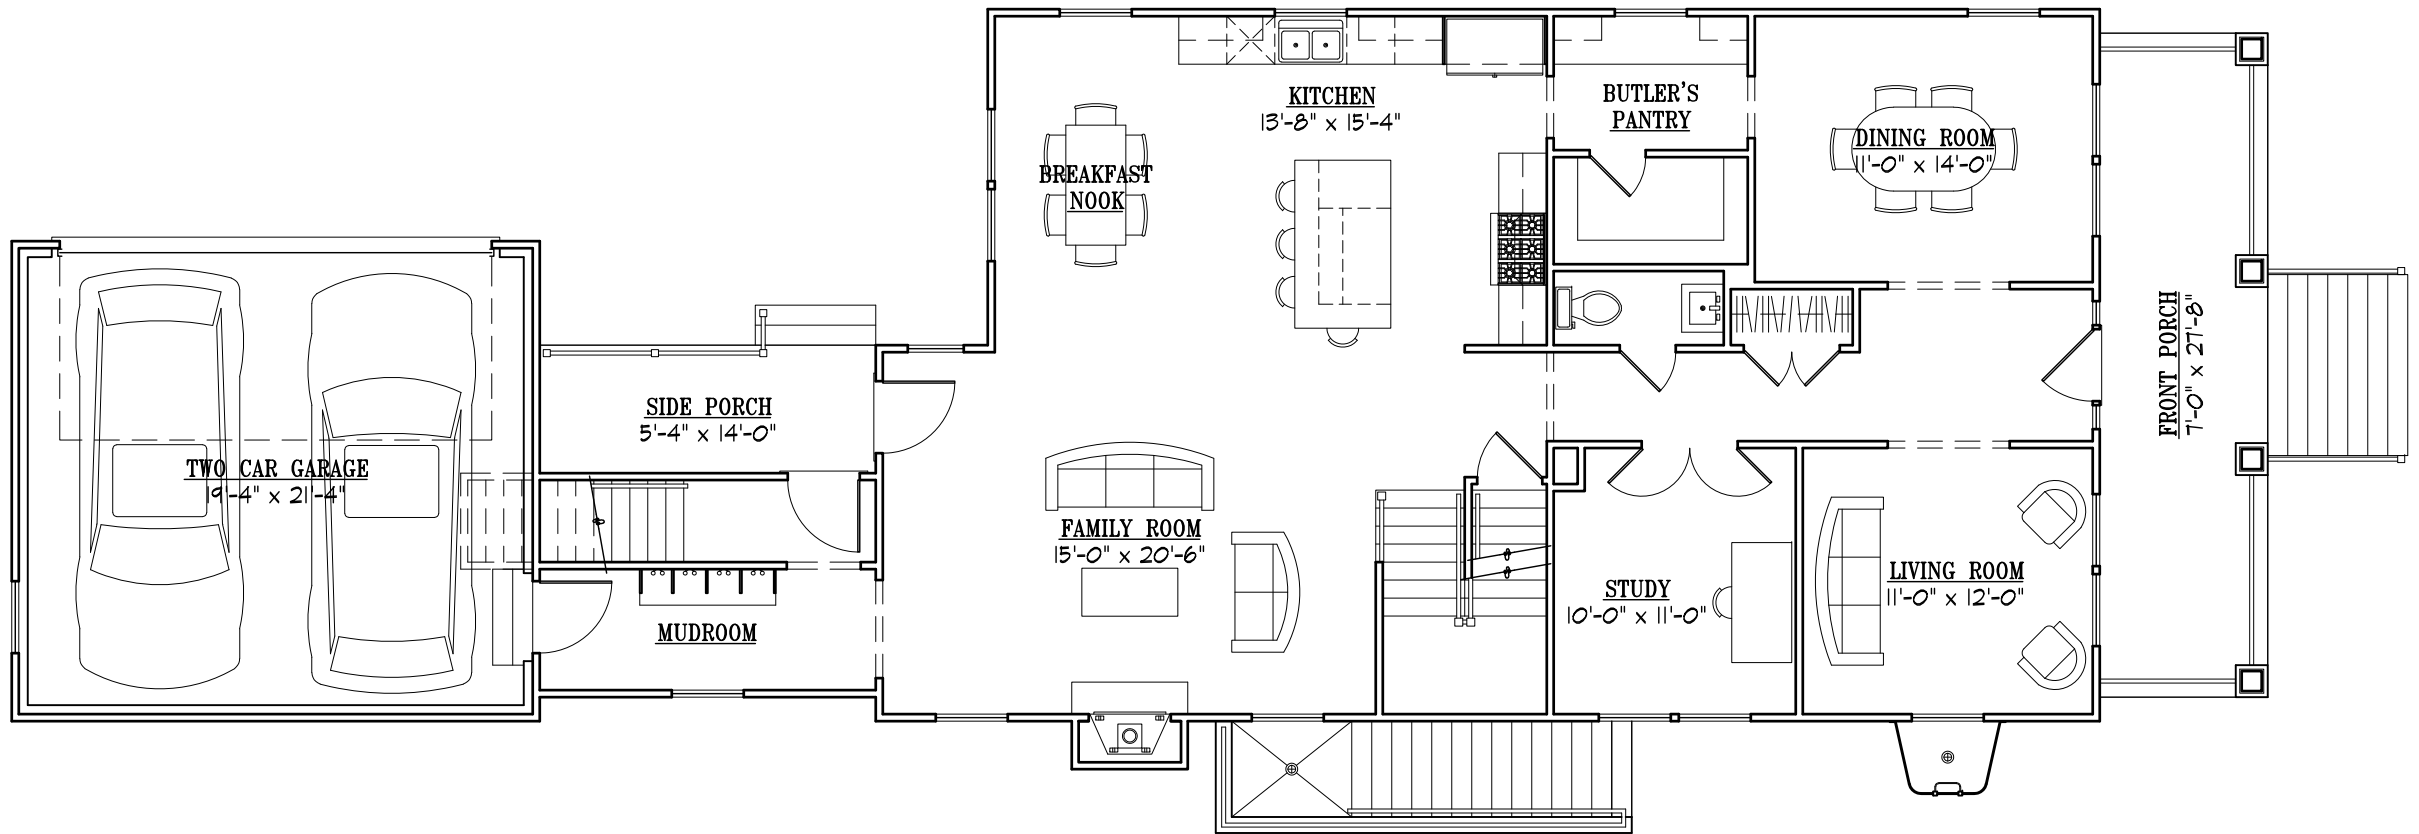


6705 OSBORN STREET - FIRST FLOOR PLAN

SCALE: 1/8" = 1'-0"

LIVABLE SQUARE FEET = 1,588 SQUARE FEET GARAGE SQUARE FEET = 440 SQUARE FEET

THIS BROCHURE IS FOR ILLUSTRATIVE PURPOSES ONLY AND NOT PART OF A LEGAL CONTRACT, THE BUILDER RESERVES THE RIGHT TO MAKE CHANGES, WITHOUT NOTICE OR OBLIGATION. 2022 © KULINSKI GROUP ARCHITECTS, P.C. EXPRESSLY RESERVES ITS COMMON LAW AND OTHER PROPERTY RIGHTS IN THESE PLANS. THESE PLANS ARE NOT TO BE REPRODUCED, CHANGED, OR COPIED IN ANY FORM OR MATTER WHATSOEVER, NOR ARE THEY TO BE ASSIGNED TO ANY THIRD PARTY, WITHOUT FIRST OBTAINING THE EXPRESS WRITTEN PERMISSION AND CONSENT OF KULINSKI GROUP

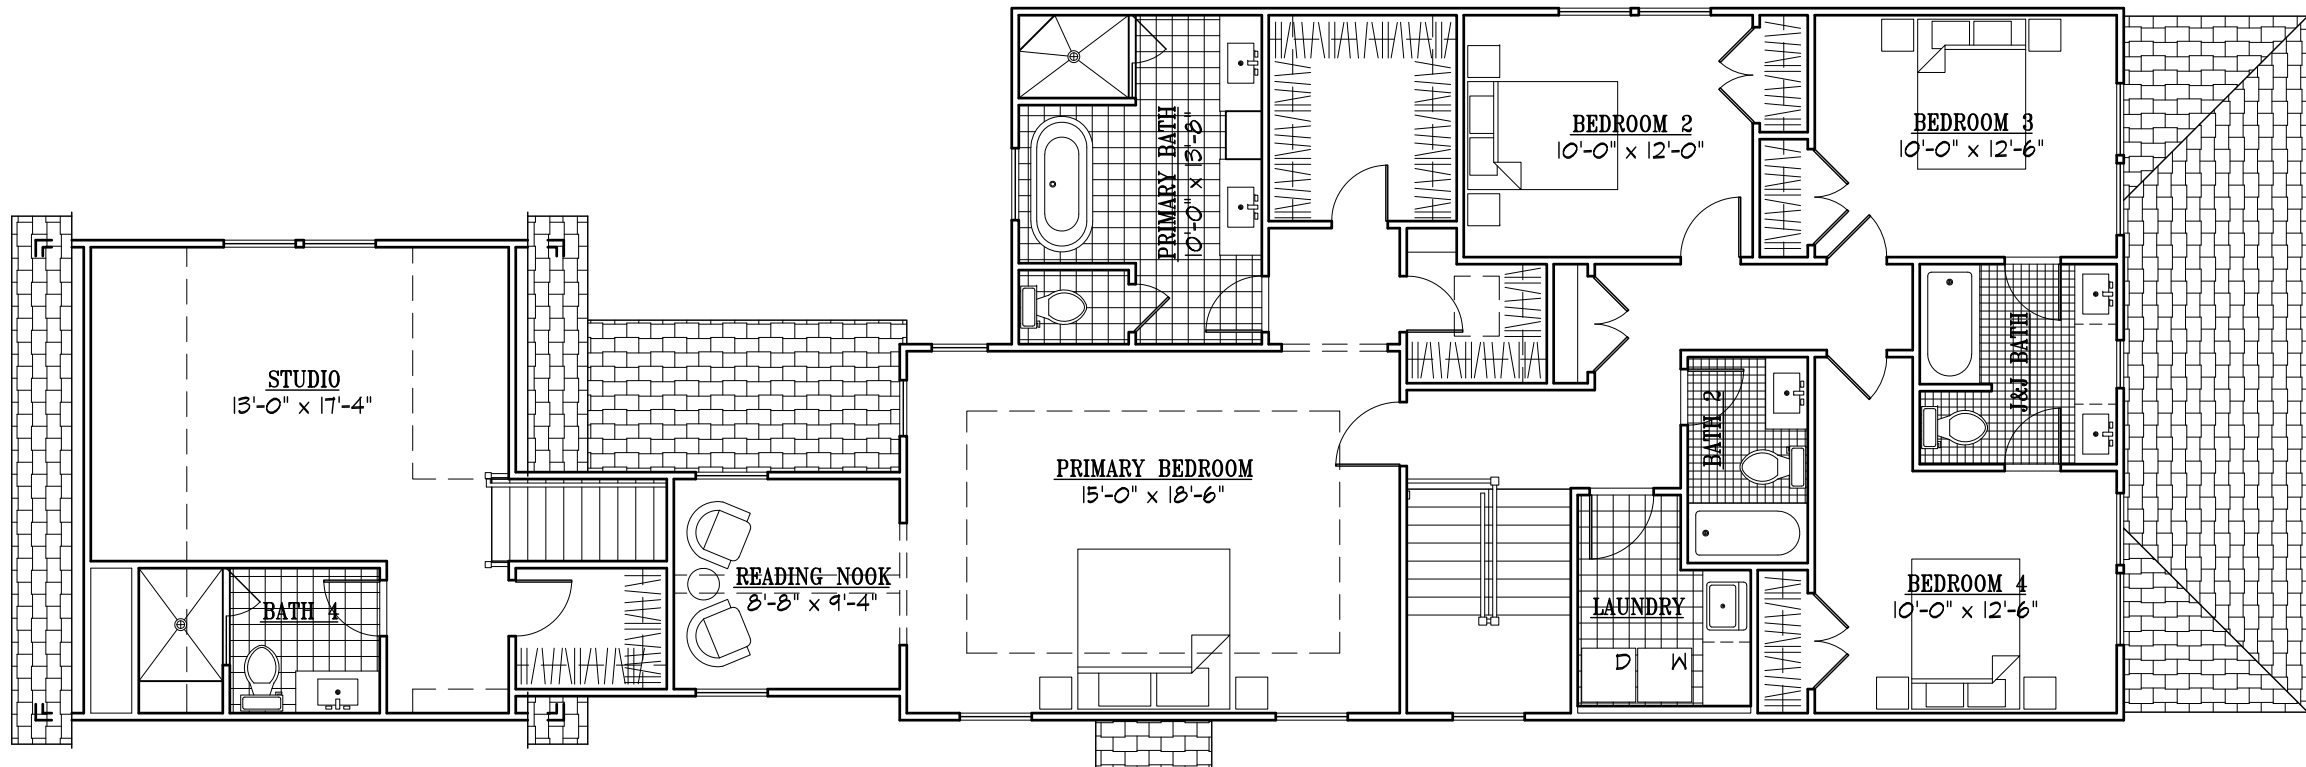

6705 OSBORN STREET - SECOND FLOOR PLAN

SCALE: 1/8" = 1'-0"

LIVABLE SQUARE FEET = 1,957 SQUARE FEET

THIS BROCHURE IS FOR ILLUSTRATIVE PURPOSES ONLY AND NOT PART OF A LEGAL CONTRACT, THE BUILDER RESERVES THE RIGHT TO MAKE CHANGES, WITHOUT NOTICE OR OBLIGATION. 2022 © KULINSKI GROUP ARCHITECTS, P.C. EXPRESSLY RESERVES ITS COMMON LAW AND OTHER PROPERTY RIGHTS IN THESE PLANS. THESE PLANS ARE NOT TO BE REPRODUCED, CHANGED, OR COPIED IN ANY FORM OR MANNER WHATSOEVER, NOR ARE THEY TO BE ASSIGNED TO ANY THIRD PARTY, WITHOUT FIRST OBTAINING THE EXPRESS WRITTEN PERMISSION AND CONSENT OF KULINSKI GROUP